


© 1951 BY AMP INCORPORATED. ALL RIGHTS RESERVED. AMP PRODUCTS COVERED BY PATENTS AND/OR PATENTS PENDING.

## REVISIONS

| LTR | DESCRIPTION               | DATE       | APPROVED |
|-----|---------------------------|------------|----------|
| A   | REDRAWN & ADDED TAPE NO'S | 3-13-70    | FCY      |
| B   | REV PER G-4732            | JT 7/22/88 | VSC      |
| C   | REV/0720-0032-93          | LO 2/93    | MR       |
| D   | DBS 2--1 /0420-0106-96    | ME 12-2-96 | TM       |

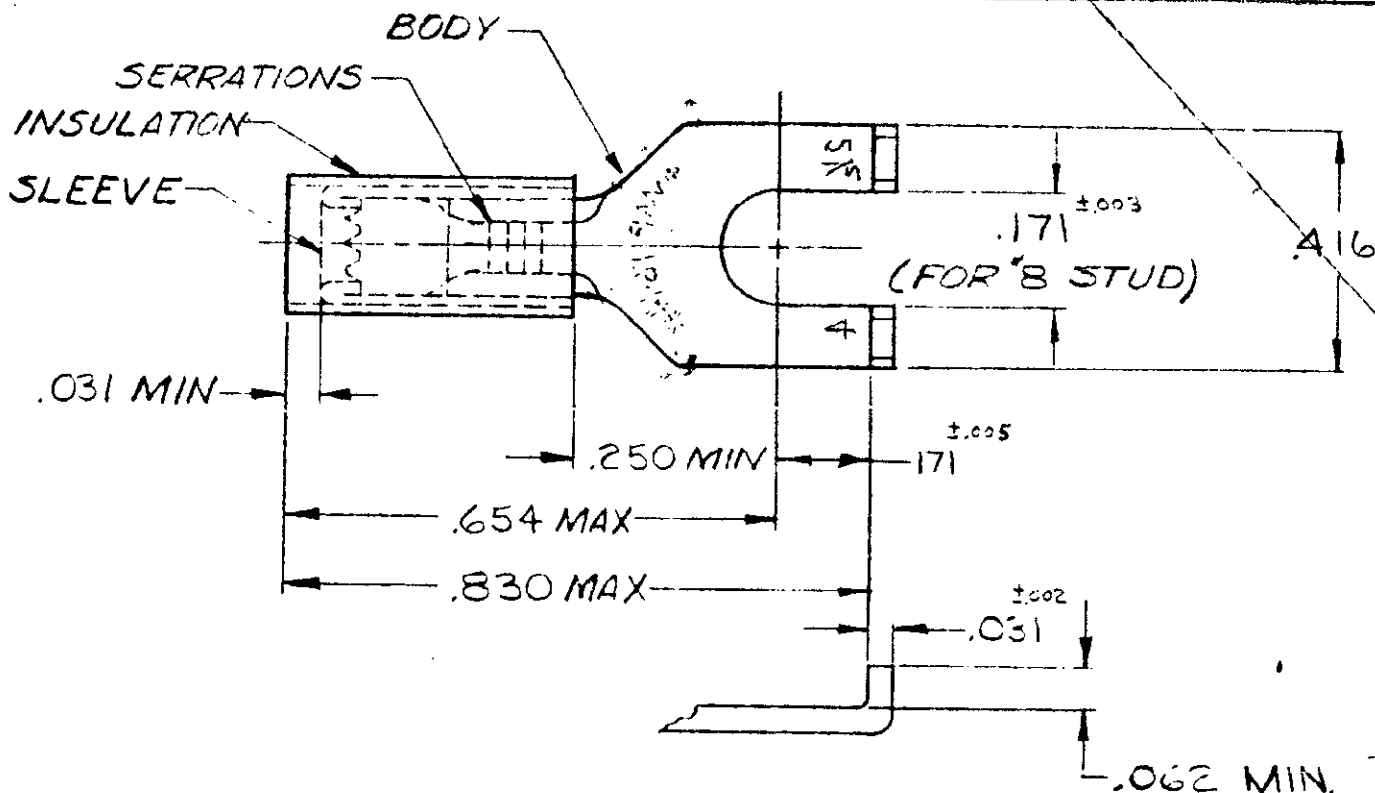

FOR .105 TO .150 WIRE INS DIA

⚠ REPLACED BY 2-33156-1

|   |                             |                                    |   |  |
|---|-----------------------------|------------------------------------|---|--|
| 100                                                                                                   | LOOSE PC, BOX               | 8-33155-1                          |   |  |
| +   | <del>33155</del><br>ON TAPE | <del>2-33155-1</del><br>OBSOLETE ⚠ | SLEEVE: COPPER (QQ-C-576)<br>BODY: COPPER (QQ-C-576)<br>TIN PL (MIL-T-10727)<br>INSULATION: NYLON<br>COLOR: BLUE |  |
| 1   | WIRE<br>TERMINAL            | 33155                              |   |  |
| QTY                                                                                                   | DESCRIPTION                 | PART NO                            | MATERIAL & FINISH                                                                                                |  |
| UNLESS OTHERWISE SPECIFIED DIMENSIONS ARE IN INCHES<br>TOLERANCES ON:<br>DECIMALS ±.008<br>ANGLES ±5° |                             |                                    | AMP INCORPORATED<br>HARRISBURG, PENNSYLVANIA                                                                     |  |
| MATERIAL                                                                                              |                             |                                    | NAME WIRE TERMINAL<br>P.I.D.G.-FLANGED SPADE<br>WIRE SIZE: 16-14                                                 |  |
| SEE TABLE                                                                                             |                             |                                    | SIZE A CODE IDENT NO. 00779 NUMBER 33155                                                                         |  |
| CONTRACT NO.                                                                                          |                             |                                    | SCALE NTS   |  |
| DR. <i>[Signature]</i> 3-11-70                                                                        |                             |                                    | SHEET 1 OF 1   |  |
| CHK. <i>[Signature]</i> 3-13-70                                                                       |                             |                                    |   |  |
| APPD. <i>[Signature]</i> 3-13-70                                                                      |                             |                                    |   |  |
| REL. <i>[Signature]</i> 3-13-70                                                                       |                             |                                    |   |  |
| DSGN APPD                                                                                             |                             |                                    |   |  |
| OTHER APPD                                                                                            |                             |                                    |   |  |